

DO NOT SCALE FROM THIS DRAWING

ALL DIMENSIONS TO BE CONFIRMED ON SITE PRIOR TO MANUFACTURE / FABRICATION OF ALL ELEMENTS AND CONSTRUCTION


FOLLOWING ELECTRONIC TRANSFER OF DRAWING INFORMATION, IT IS THE RESPONSIBILITY OF THE RECIPIENT TO ENSURE SCALE.

THIS DRAWING IS COPYRIGHT. IT IS SENT TO YOU IN CONFIDENCE. IT MUST NOT BE COPIED, REPRODUCED, USED OR DISCLOSED TO OR BY THIRD PARTIES WITHOUT PERMISSION

General Notes

Notes:

Trees shown indicatively to illustrate woodland density, not subject to detailed survey.

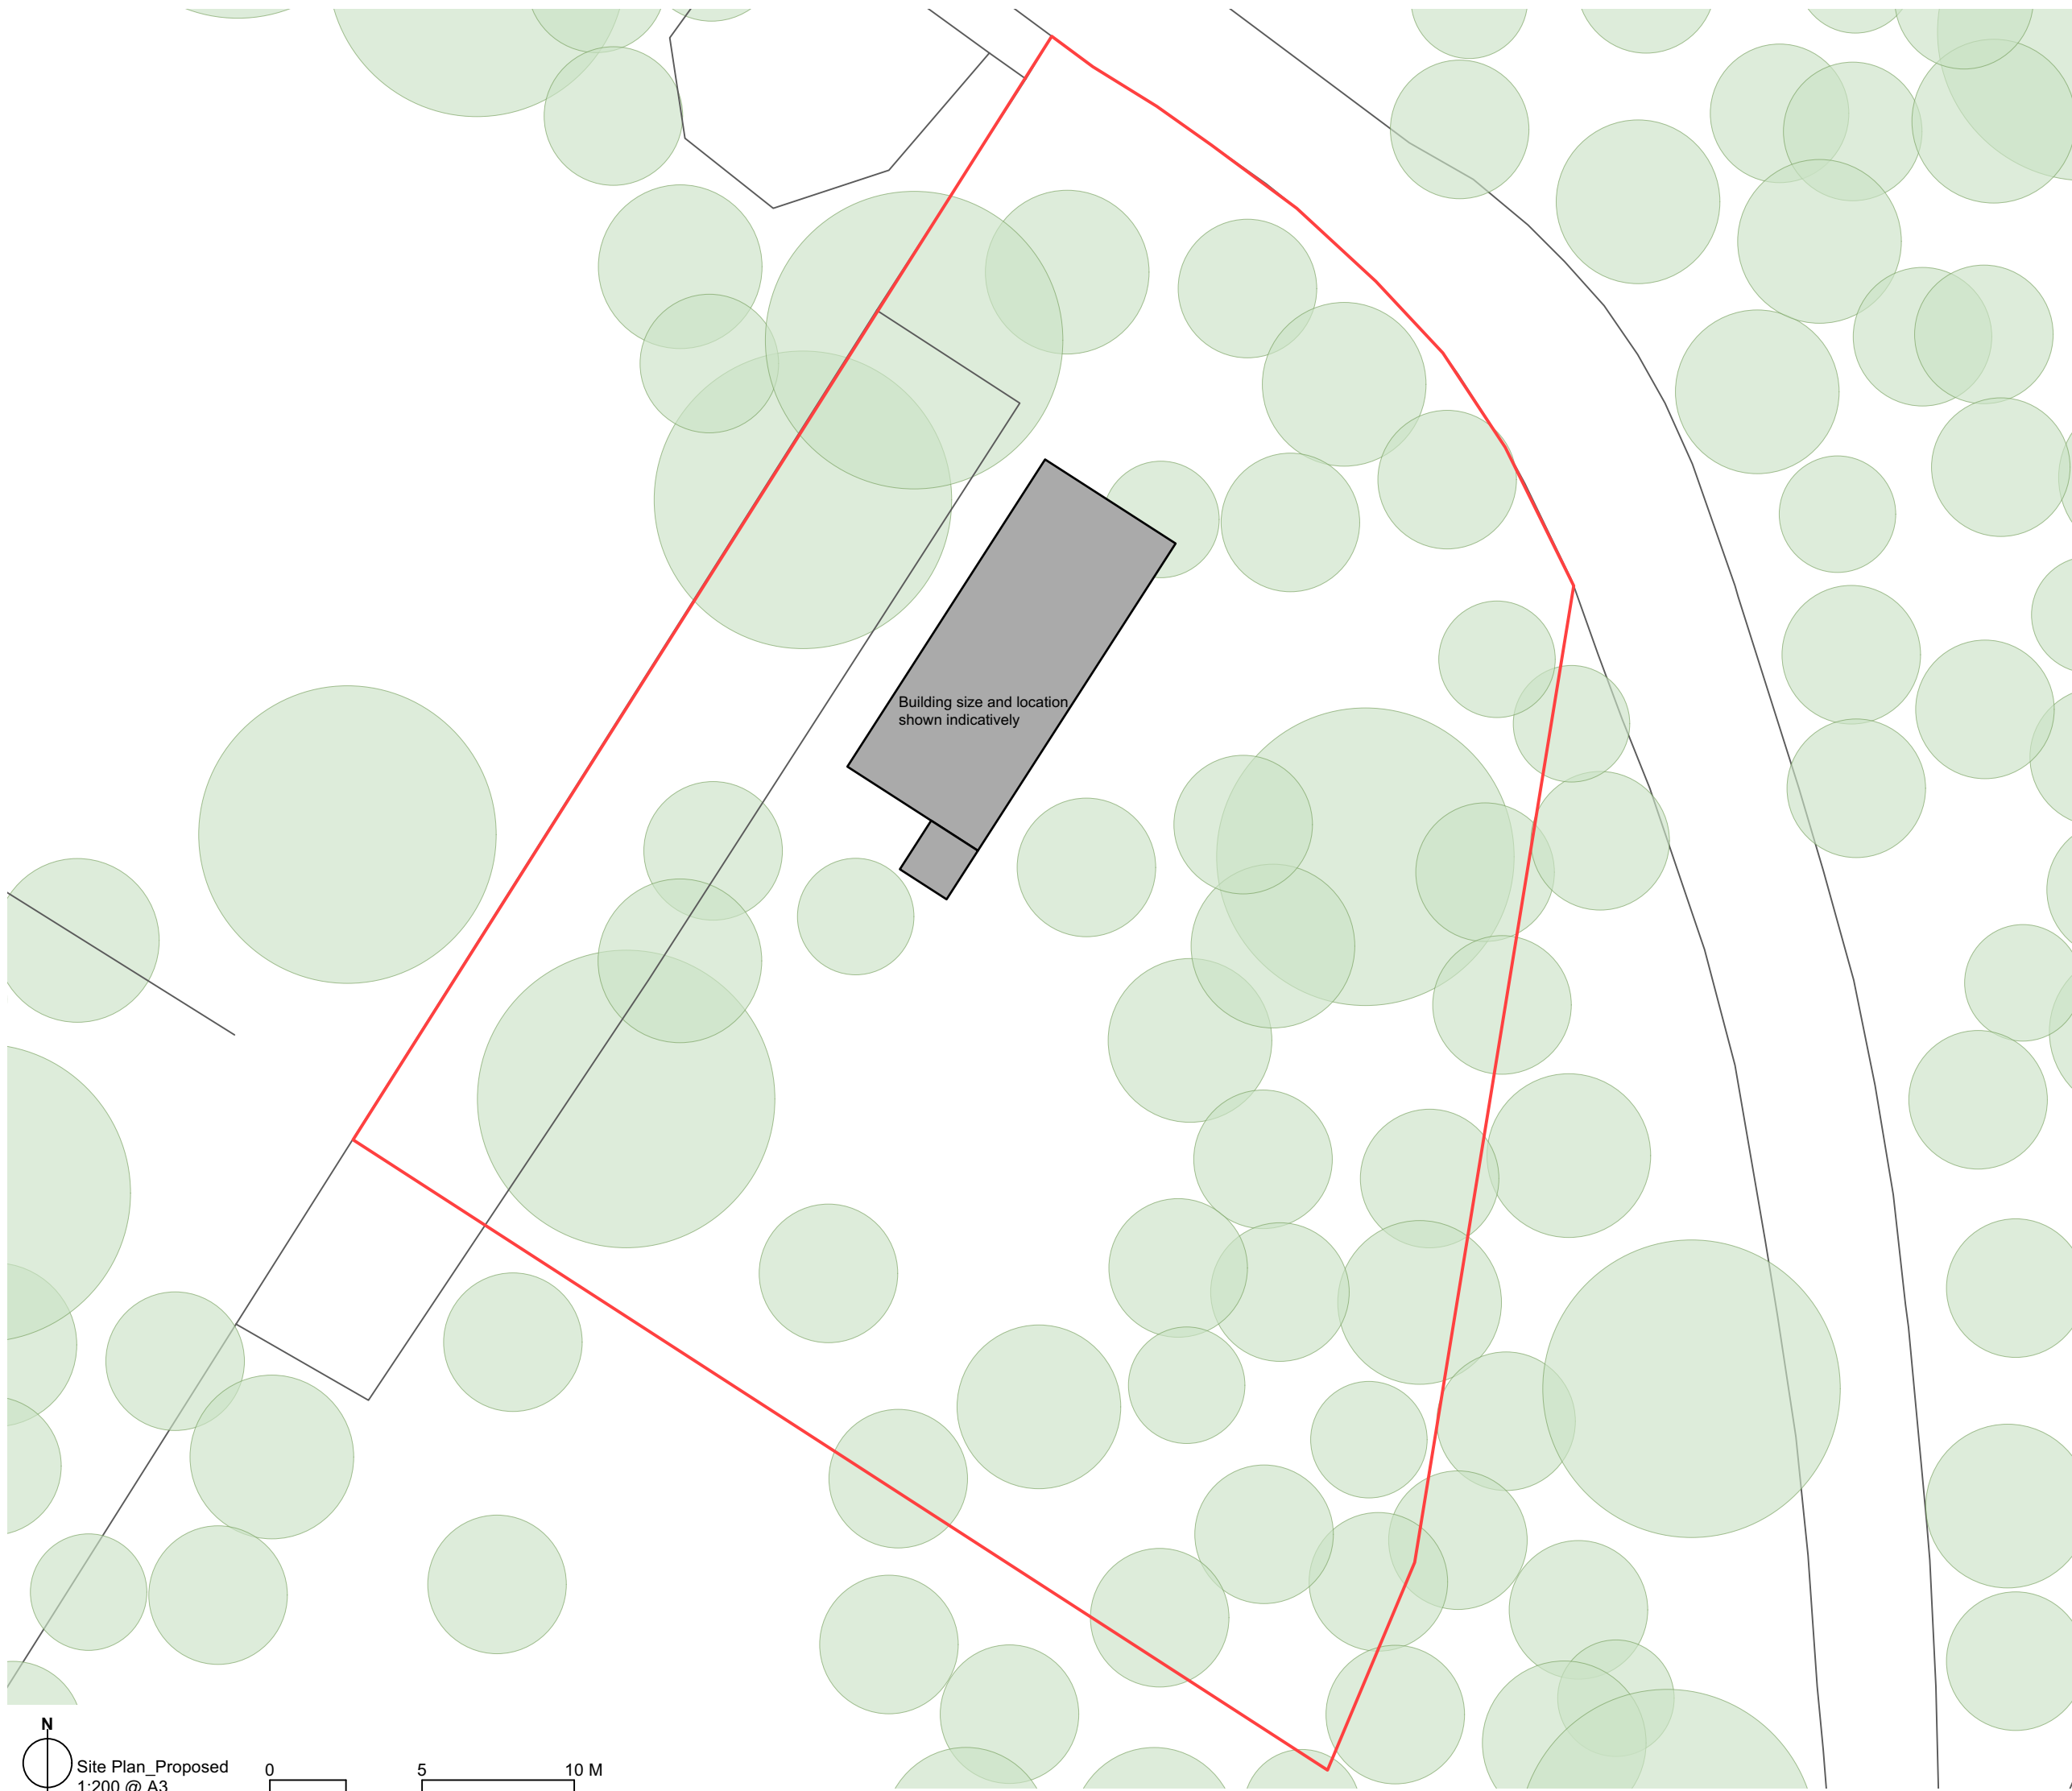

Building size and location shown indicatively

Rev	Date	Note
-----	------	------


INCH Architecture and Design
Tontine Building, 20 Trongate
Glasgow, G1 5ES
Scotland, UK
+44 0141 552 4910
info@inch-architecture.co.uk
www.inch-architecture.co.uk



Project Description:
Cambusbarron Village Nursery

Drawing Description:
Shelter_Site Plan as Proposed

Job No: **320** Drawing No: **AL(1)05** Revision:
Status: **Information**
Drawn By: AM
Checked By: --
Date Created: 22/03/24
Scale: 1:200 @ A3

 

Site Plan_Proposed
1:200 @ A3