


DO NOT SCALE FROM THIS DRAWING

ALL DIMENSIONS TO BE CONFIRMED ON SITE PRIOR TO MANUFACTURE / FABRICATION OF ALL ELEMENTS AND CONSTRUCTION

FOLLOWING ELECTRONIC TRANSFER OF DRAWING INFORMATION, IT IS THE RESPONSIBILITY OF THE RECIPIENT TO ENSURE SCALE.

THIS DRAWING IS COPYRIGHT. IT IS SENT TO YOU IN CONFIDENCE. IT MUST NOT BE COPIED, REPRODUCED, USED OR DISCLOSED TO OR BY THIRD PARTIES WITHOUT PERMISSION

General Notes

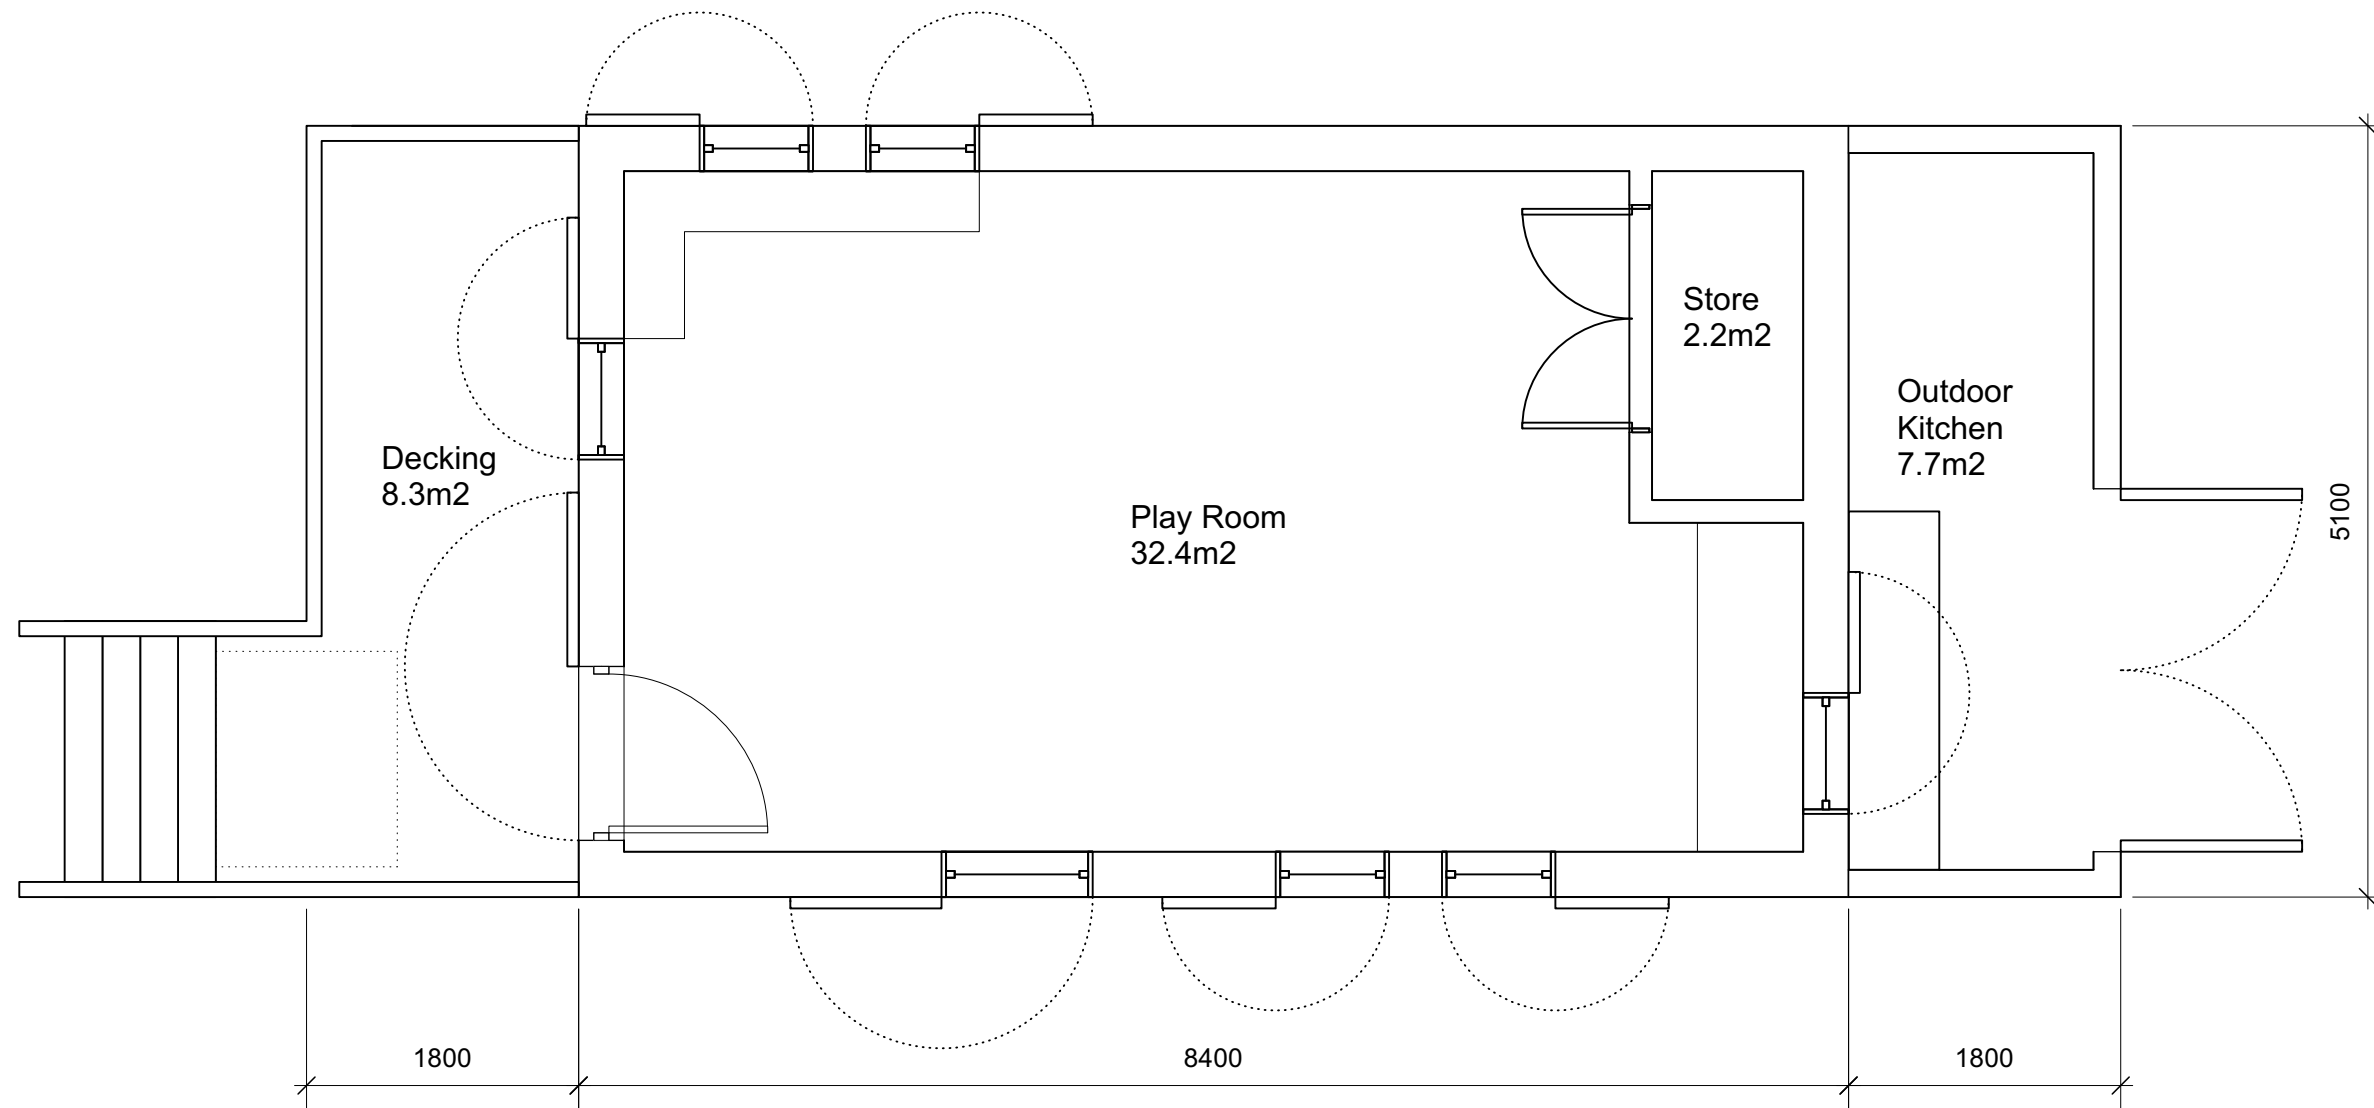

Rev	Date	Note
-----	------	------

B	29/03/2024	Outdoor Kitchen added following client discussion. General layout revised following redesign.
A	11/01/2024	Floor plan revised following development. Indicative section & elevation added.

INCH Architecture and Design
Tontine Building, 20 Trongate
Glasgow, G1 5ES
Scotland, UK
+44 0141 552 4910
info@inch-architecture.co.uk
www.inch-architecture.co.uk



Project Description:
Cambusbarron Village Nursery

Drawing Description:
Shelter_Floor Plan as Proposed

Job No: 320 Drawing No: Revision:
Status: Information **AL(1)10** **B**
Drawn By: AM
Checked By: --19/12/23
Date Created:
Scale: 1:50 @ A3

Proposed Plan
1:50 @ A3

