




Side Elevation (East) 1:100 @ A3

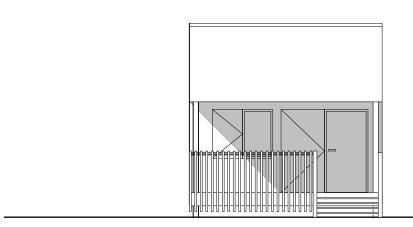

Front Elevation (South) 1:100 @ A3

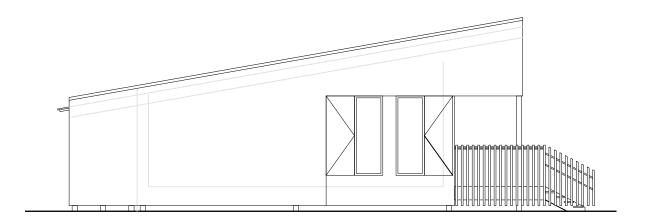

Side Elevation (West) 1:100 @ A3

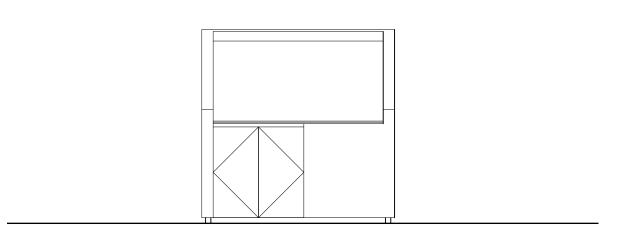

Rear Elevation (North) 1:100 @ A3

DO NOT SCALE FROM THIS DRAWING

ALL DIMENSIONS TO BE CONFIRMED ON SITE PRIOR TO MANUFACTURE / FABRICTION OF ALL ELEMENTS AND CONSTRUCTION

FOLLOWING ELECTRONIC TRANSFER OF DRAWING INFORMATION, IT IS THE RESPONSIBILITY OF THE RECIPENT TO ENSURE SCALE.

THIS DRAWING IS COPYRIGHT. IT IS SENT TO YOU IN CONFIDENCE. IT MUST NOT BE COPIED, REPRODUCED, USED OR DISCLOSED TO OR BY THIRD PARTIES WITHOUT PERMISSION

General Notes

Rev Date Note

INCH Architecture and Design Tontine Building, 20 Trongate Glasgow, G1 5ES Scotland, UK +44 0141 552 4910 info@inch-architecture.co.uk www.inch-architecture.co.uk



Project Description:

Cambusbarron Village Nursery

Drawing Description:

Shelter_Floor Plan as Proposed

Job No: 320 Dra

Job No: 320 Drawing No: Status: Information AL(1)20

Drawn By: AM
Checked By: -Date Created: 29/03/24
Scale: 1:100 @ A3